


PROPOSED UPPER LEVEL

1,153 SQUARE FEET LIVING AREA

1/4"=1'-0"

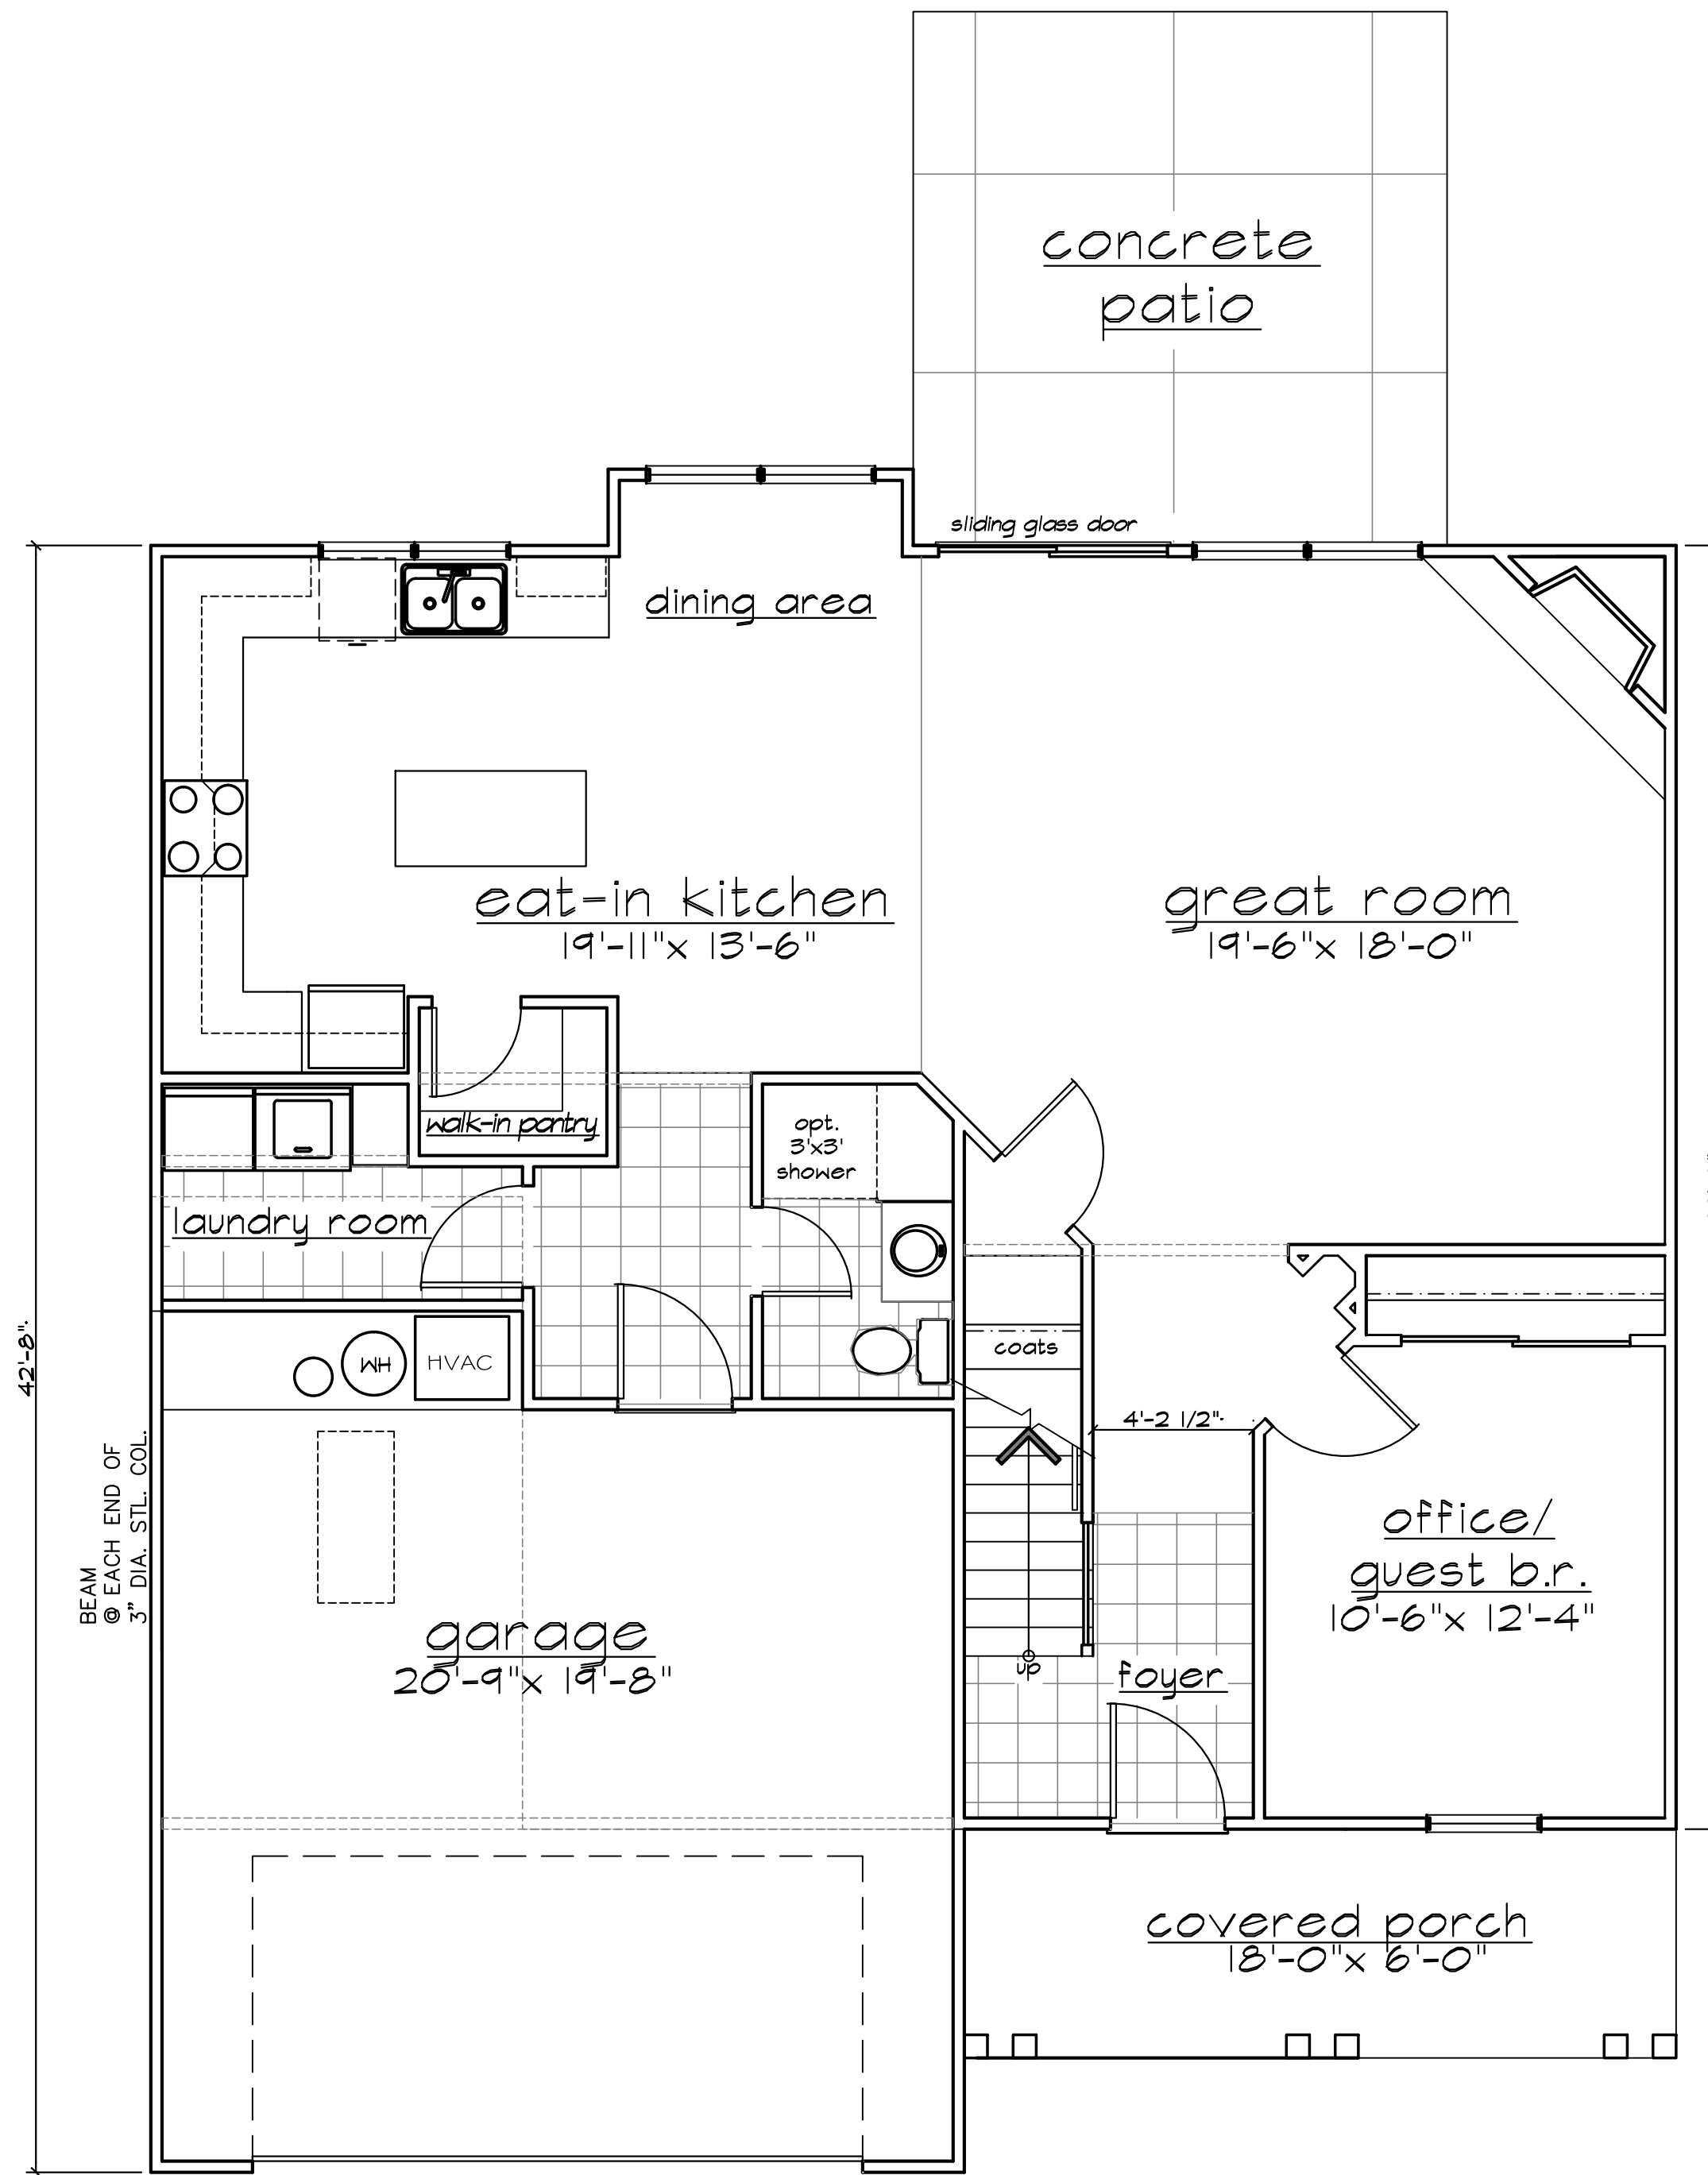

PROPOSED MAIN LEVEL

1,106 SQUARE FEET LIVING AREA

1/4"=1'-0"

NOTES/REVISIONS

DAN R. JONES

DESIGN

NEW CASTLE, IN. 47362

765-524-0053

PROPOSED FLOOR PLANS

the BOYCE RESIDENCE

TRADEMARK HOMES LLC
RICHMOND, IN 47374

DATE 05-08-13

SHEET NO.

2