


PINEVIEW AT RIVERSIDE


PRINTED 05/31/19

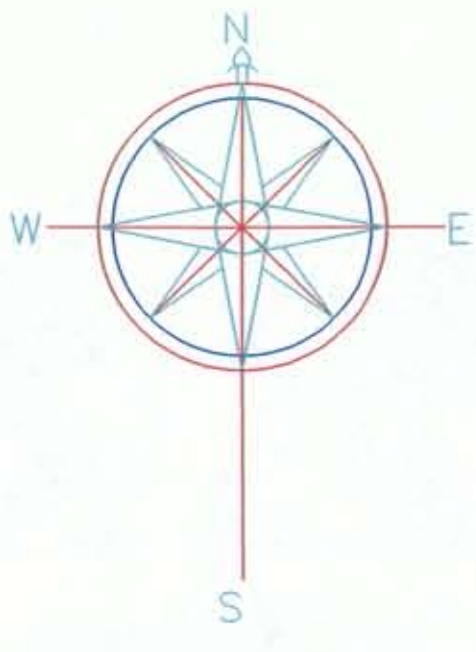

SCALE 1" = 60'

USING THE HOME FROM TRACT 65 AS A GUIDE
SOME TRACTS HAVE BEEN ADJUSTED TO MATCH
FRONT SETBACK LINES ~ 15.0'
SIDE SETBACK LINES ~ 4.0'
REAR SETBACK LINES ~ 10.0'
Job # 2019043

-  Electrical Easement
-  Building Lines

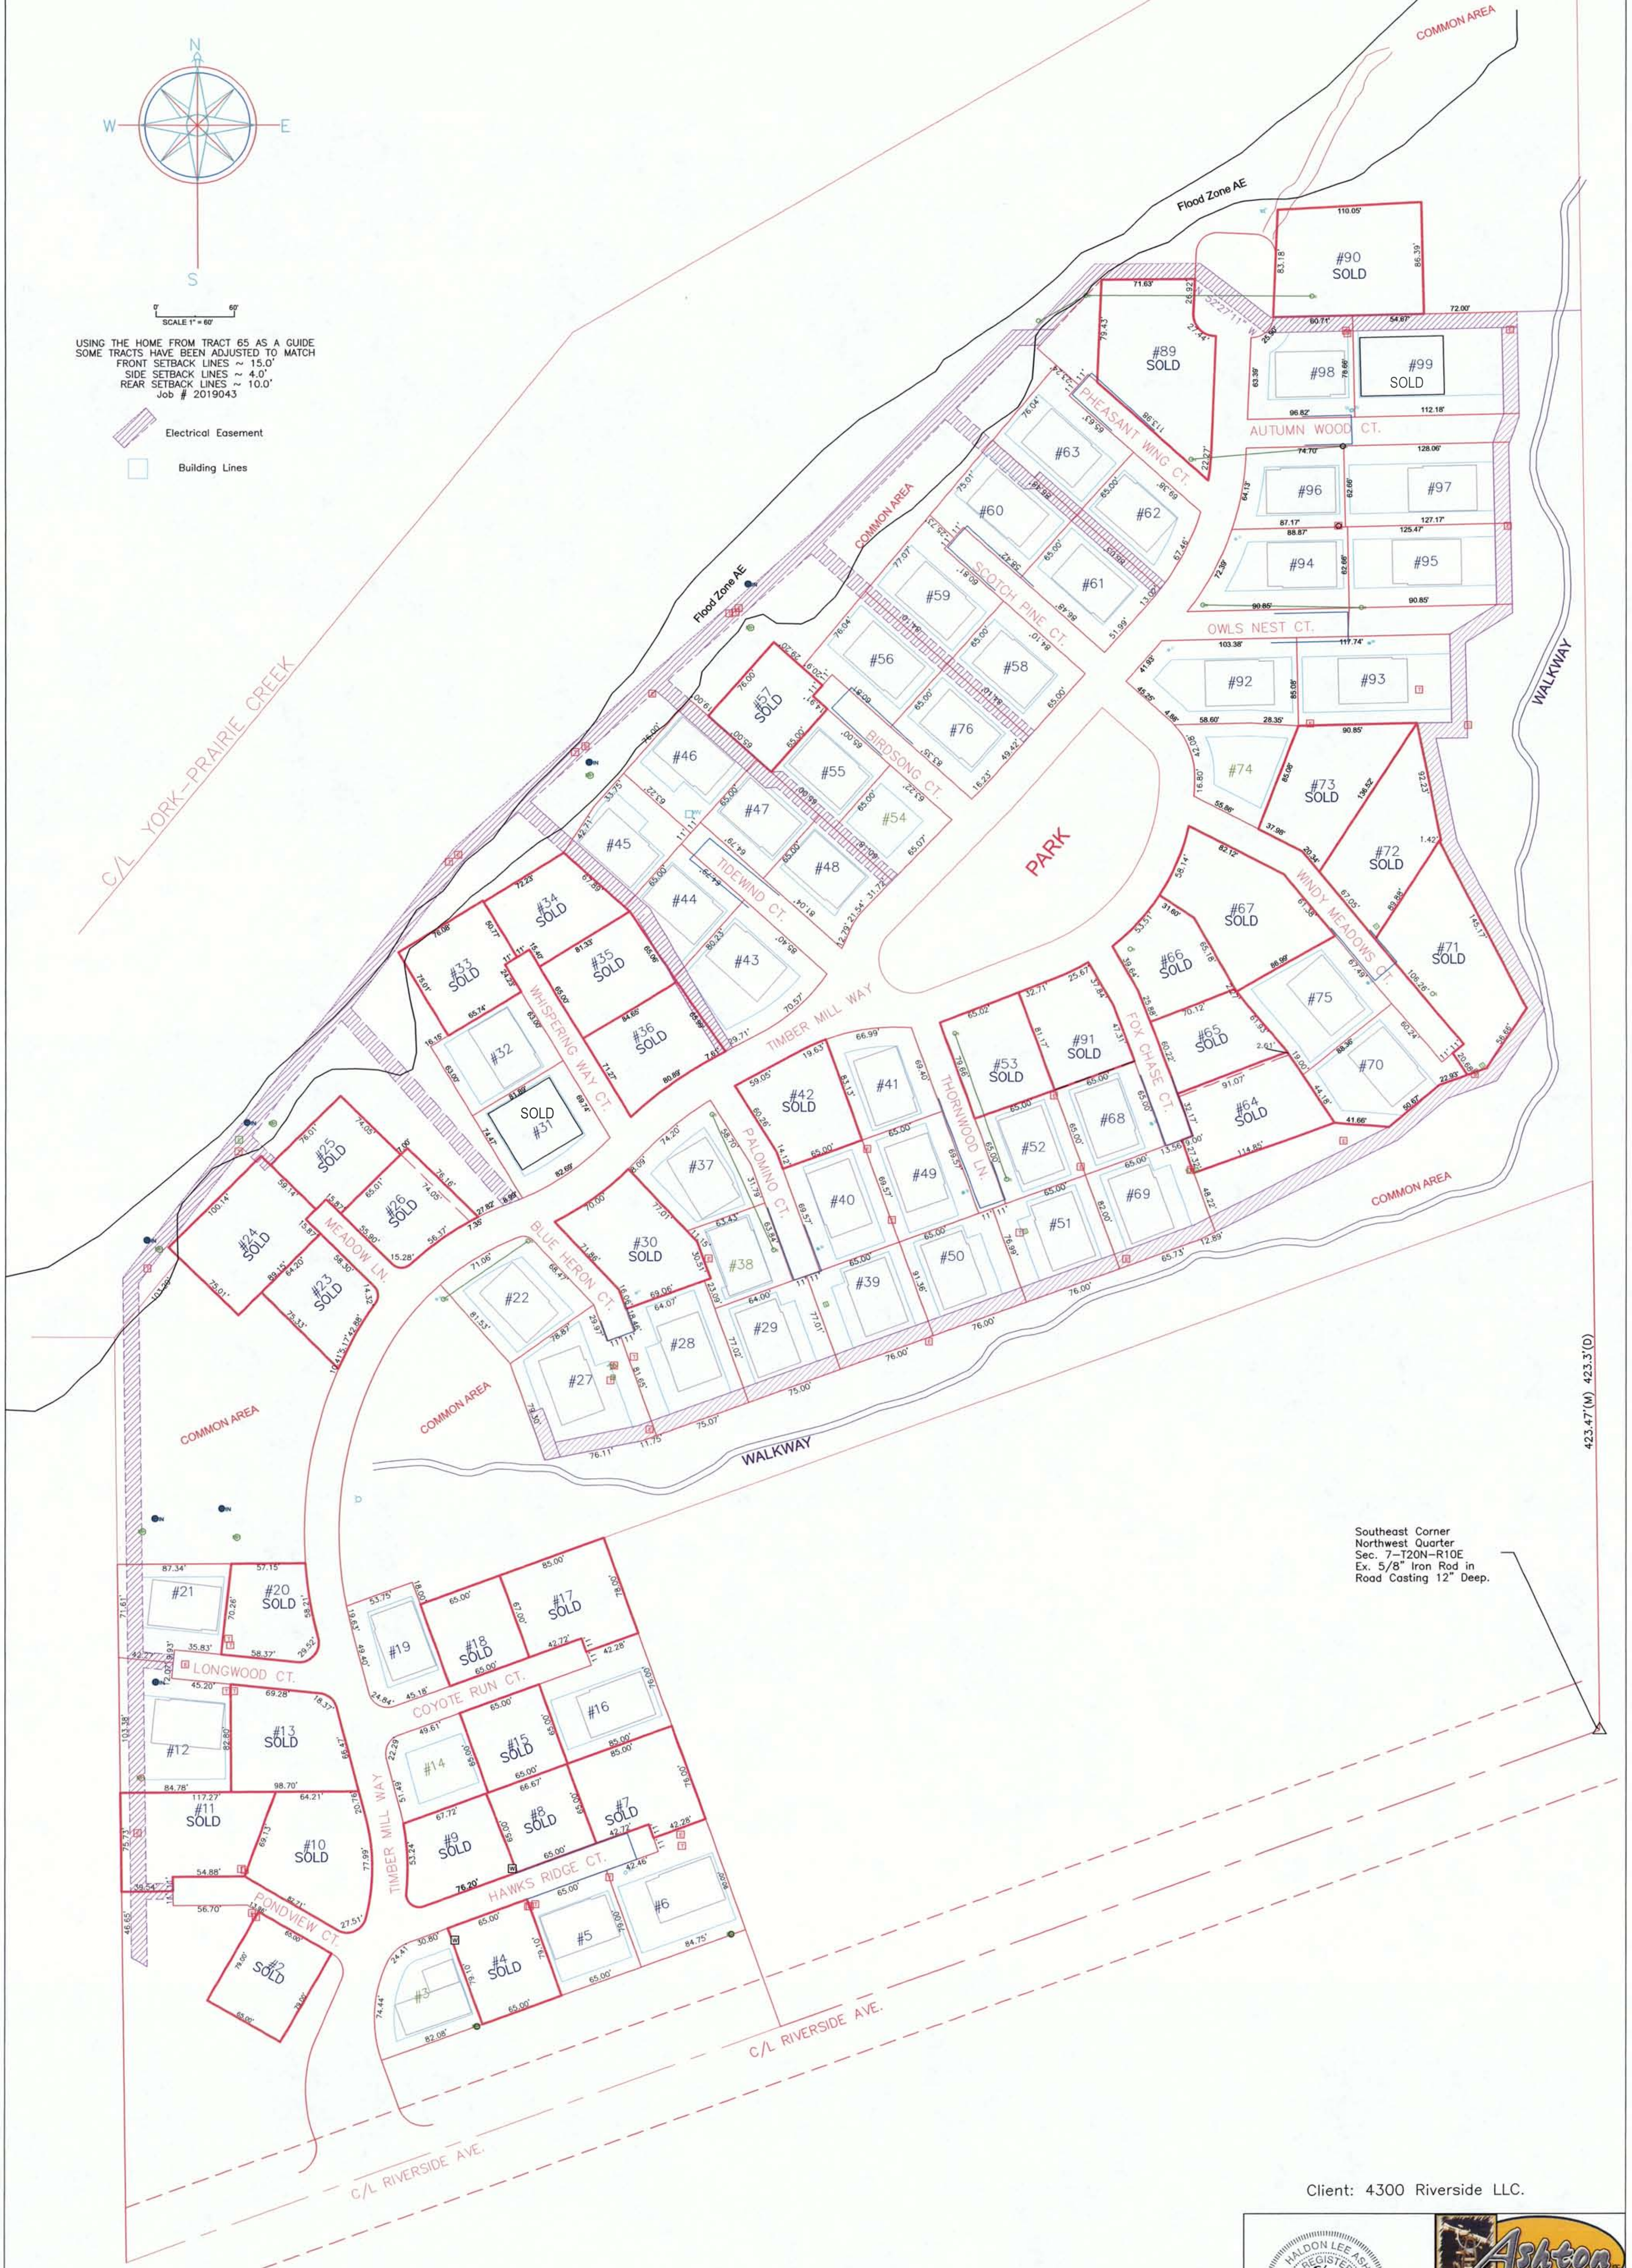

423.47'(M) 423.3'(D)

Client: 4300 Riverside LLC.

Habon Smith

